
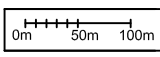
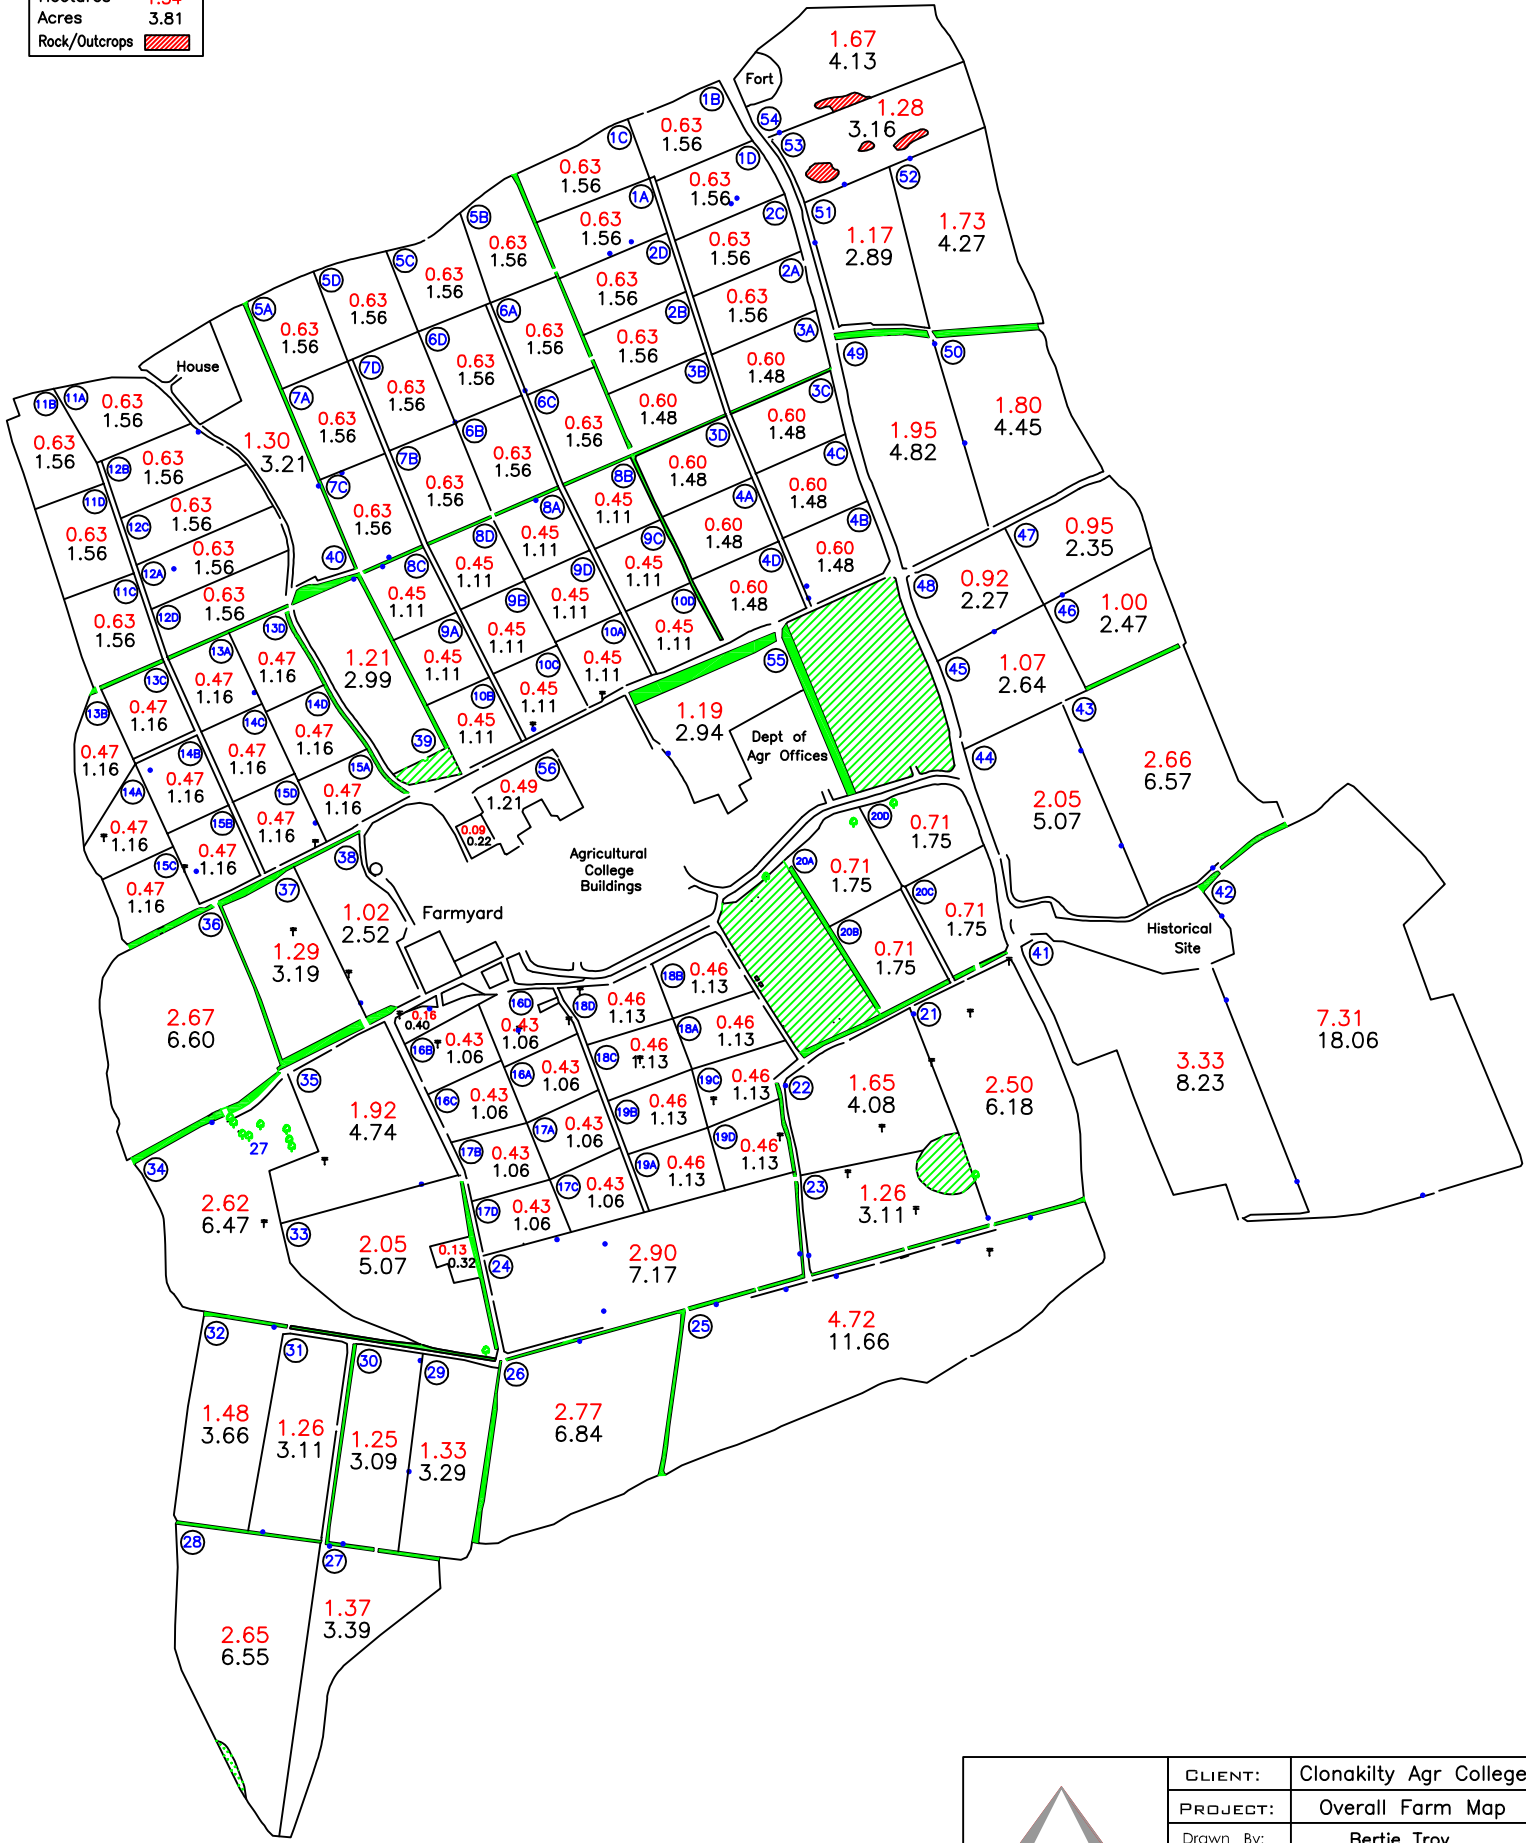


Index	
Trees	
Drains	
Ditch	
ESB Poles	
Hectares	1.54
Acres	3.81
Rock/Outcrops	

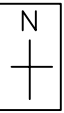

GRASSTEC
LEADERS IN FARM MAPPING

CLIENT:	Clonakilty Agr College
PROJECT:	Overall Farm Map
Drawn By:	Bertie Troy
DATE:	6-1-10
ADJUSTED AREA:	280.51ac/113.52ha
Kilpatrick, Ballyclough, Mallow Co. Cork, Ireland	
Tel: +353 872728668 Fax: +353 2227073 Email: btroy@grasstec.ie Web: www.grasstec.ie	