



Index	
Trees	
Drains	
Ditch	
ESB Poles	
Hectares	1.00
Acres	2.47
Rock/Outcrops	

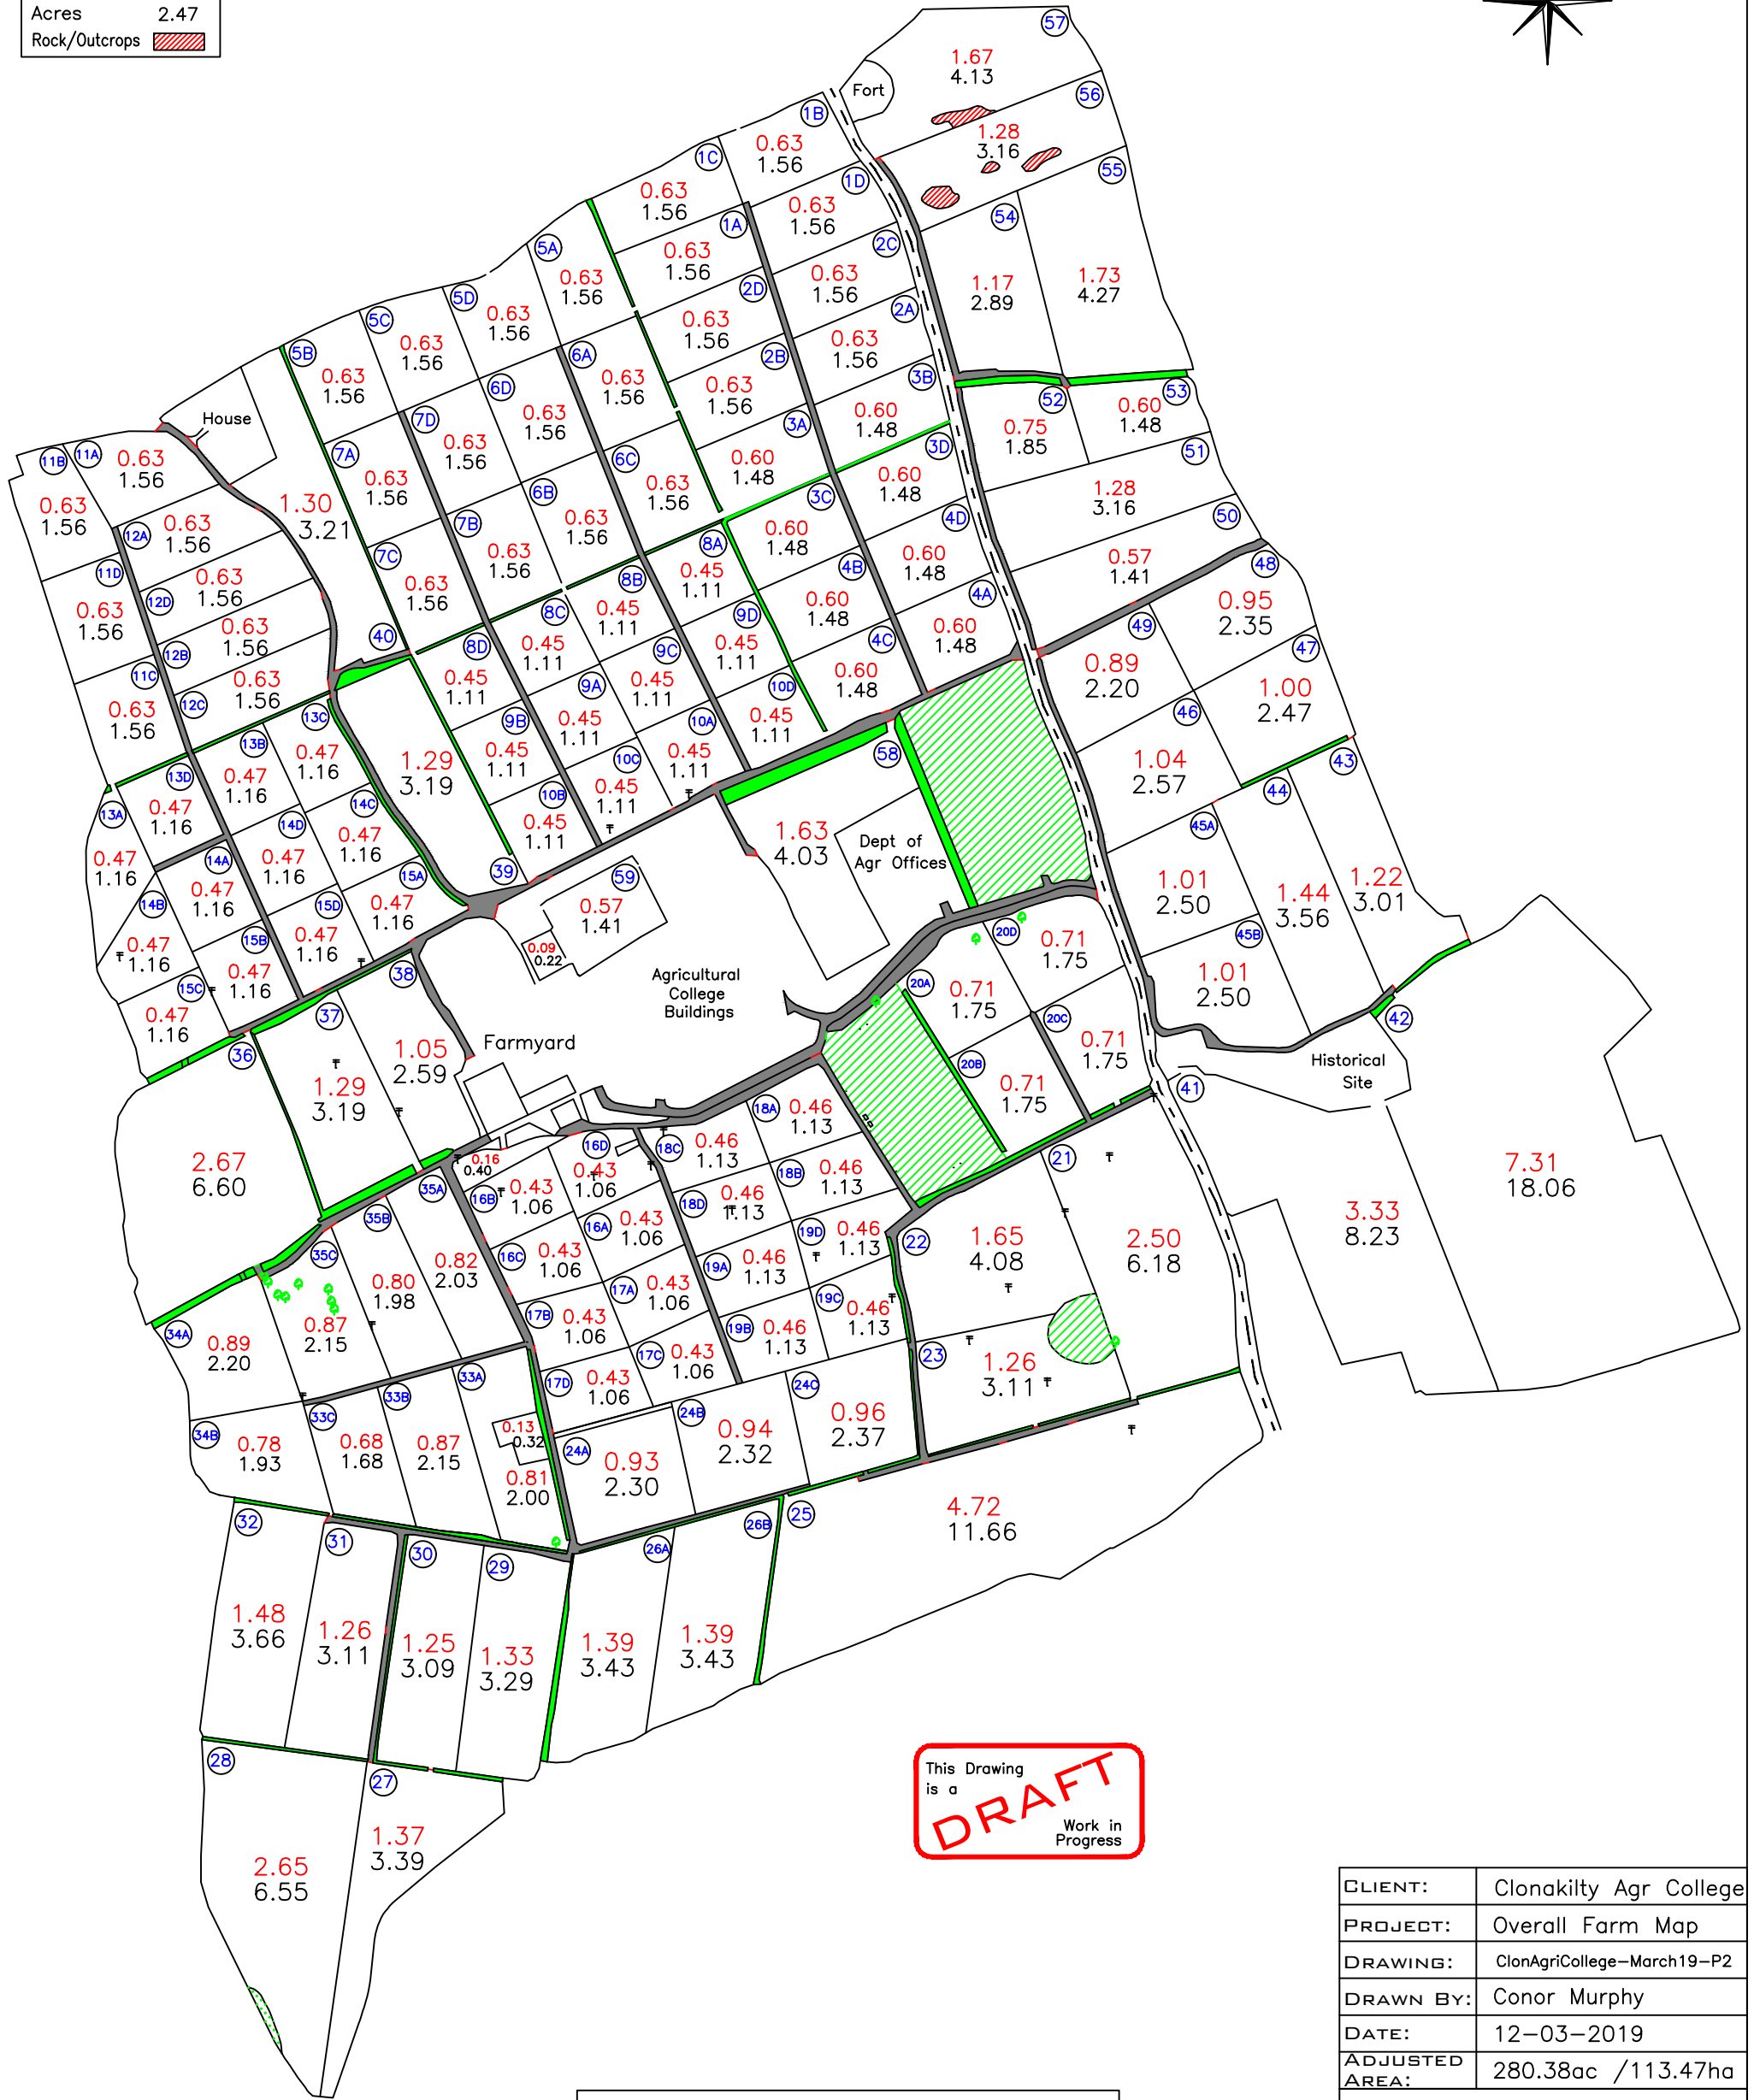

This Drawing  
is a  
**DRAFT**  
Work in  
Progress

CLIENT:	Clonakilty Agr College
PROJECT:	Overall Farm Map
DRAWING:	ClonAgriCollege-March19-P2
DRAWN BY:	Conor Murphy
DATE:	12-03-2019
ADJUSTED AREA:	280.38ac /113.47ha

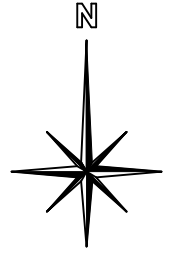

Grasstec Ltd.,  
Kilpatrick,  
Ballycough,  
Mallow,  
Co. Cork, Ireland.

Tel: +353 (0)22 27610  
Email: info@grasstecgroup.com  
Web: www.grasstecgroup.com