


## **Elaborate Cattle Crush – Drawings and Photos**

The drawing and photos below are of an elaborate cattle crush. Scale drawings of the crush are available on request.

There was an article on this crush in the Farmers Journal. If anyone wants a copy of the article from that issue of the Farmers Journal please let me know. The drawing is based on the actual crush in the photos. There are more photos of the crush on file. If anyone wants more photos please let me know.

There is a write up of the design features, etc., of cattle crushes/handling facilities (which includes some elements of this crush) on the Tnet under Buildings/Machinery; Beef Cattle Housing Design Information; “CIGR, Design Recommendations of Beef Cattle Housing” (see page s 47-52).


*Tom Ryan May 2005*

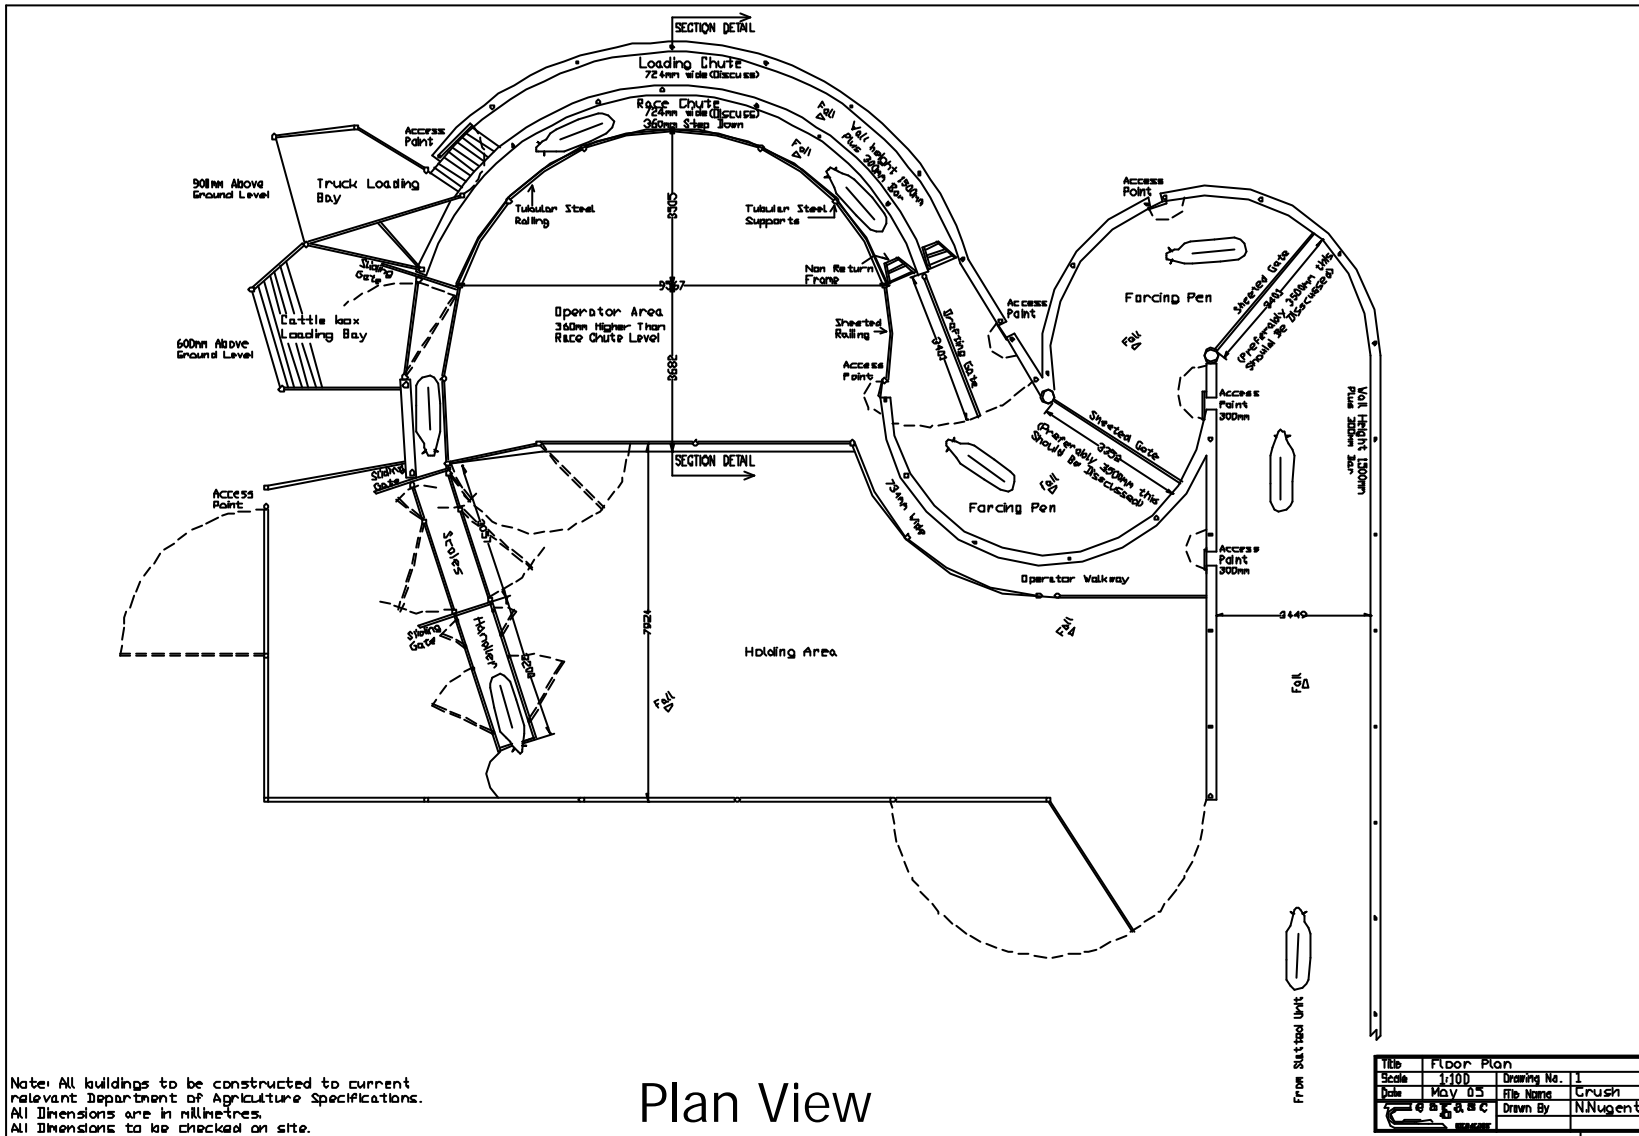

Plan View

Note: All buildings to be constructed to current relevant Department of Agriculture Specifications. All Dimensions are in millimetres. All Dimensions to be checked on site.

Title	Floor Plan	Drawing No.	1
Scale	1:100	File Name	Crush
Date	May 05	Drawn By	NNugent

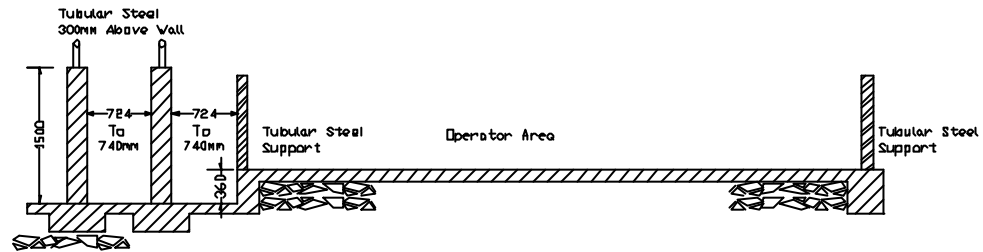

## Section Detail

Note: All buildings to be constructed to current relevant Department of Agriculture Specifications.  
 All Dimensions are in millimetres.  
 All Dimensions to be checked on site.

Title	Section Detail	
Scale	1:50	Drawing No. 2
Date	May 05	File Name Crush
Drawn By	NNugent	





