


Slatted suckler unit with creep/calving pens and handling facilities

TAMS 2 dimensions in red    Plan view    Scale 1:150 @ A3    Dimensions in mm

Note: All buildings to be constructed to current relevant Department of Agriculture Specifications.  
 All Dimensions are in millimetres.  
 All Dimensions to be checked on site.

Figure 2 – Plan view of slatted suckler unit

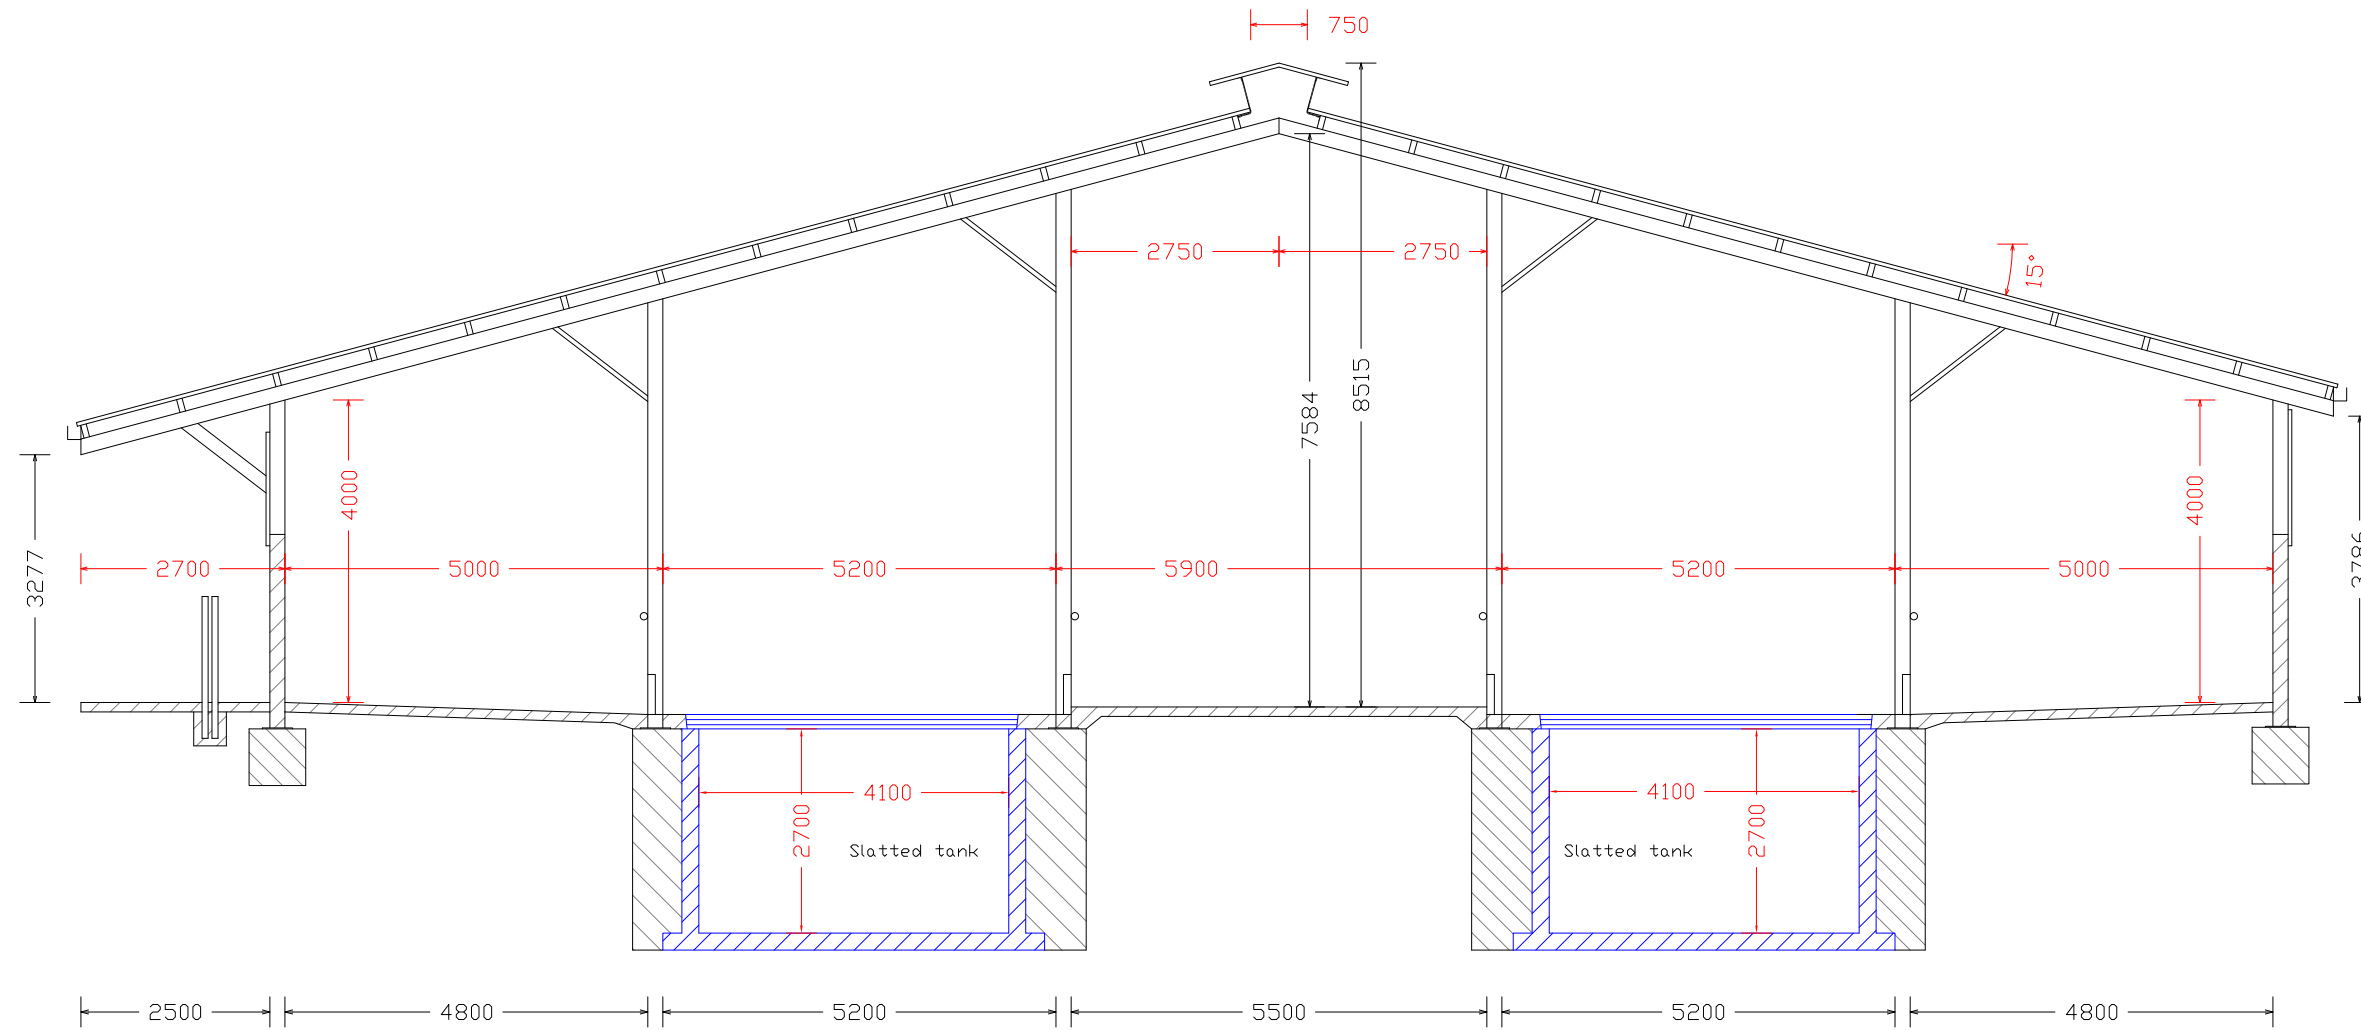

Stanchion and rafter sizes to comply with S101 for up to 4m eave height are IPE 200 or British Standard Section 203 x 102 x 23kg/m


TAMS 2 dimensions in red

Section AA - Scale 1:100 @ A3

Dimensions in mm

Note: All buildings to be constructed to current relevant Department of Agriculture Specifications. All Dimensions are in millimetres. All Dimensions to be checked on site.

Figure 2 - Section of slatted suckler unit

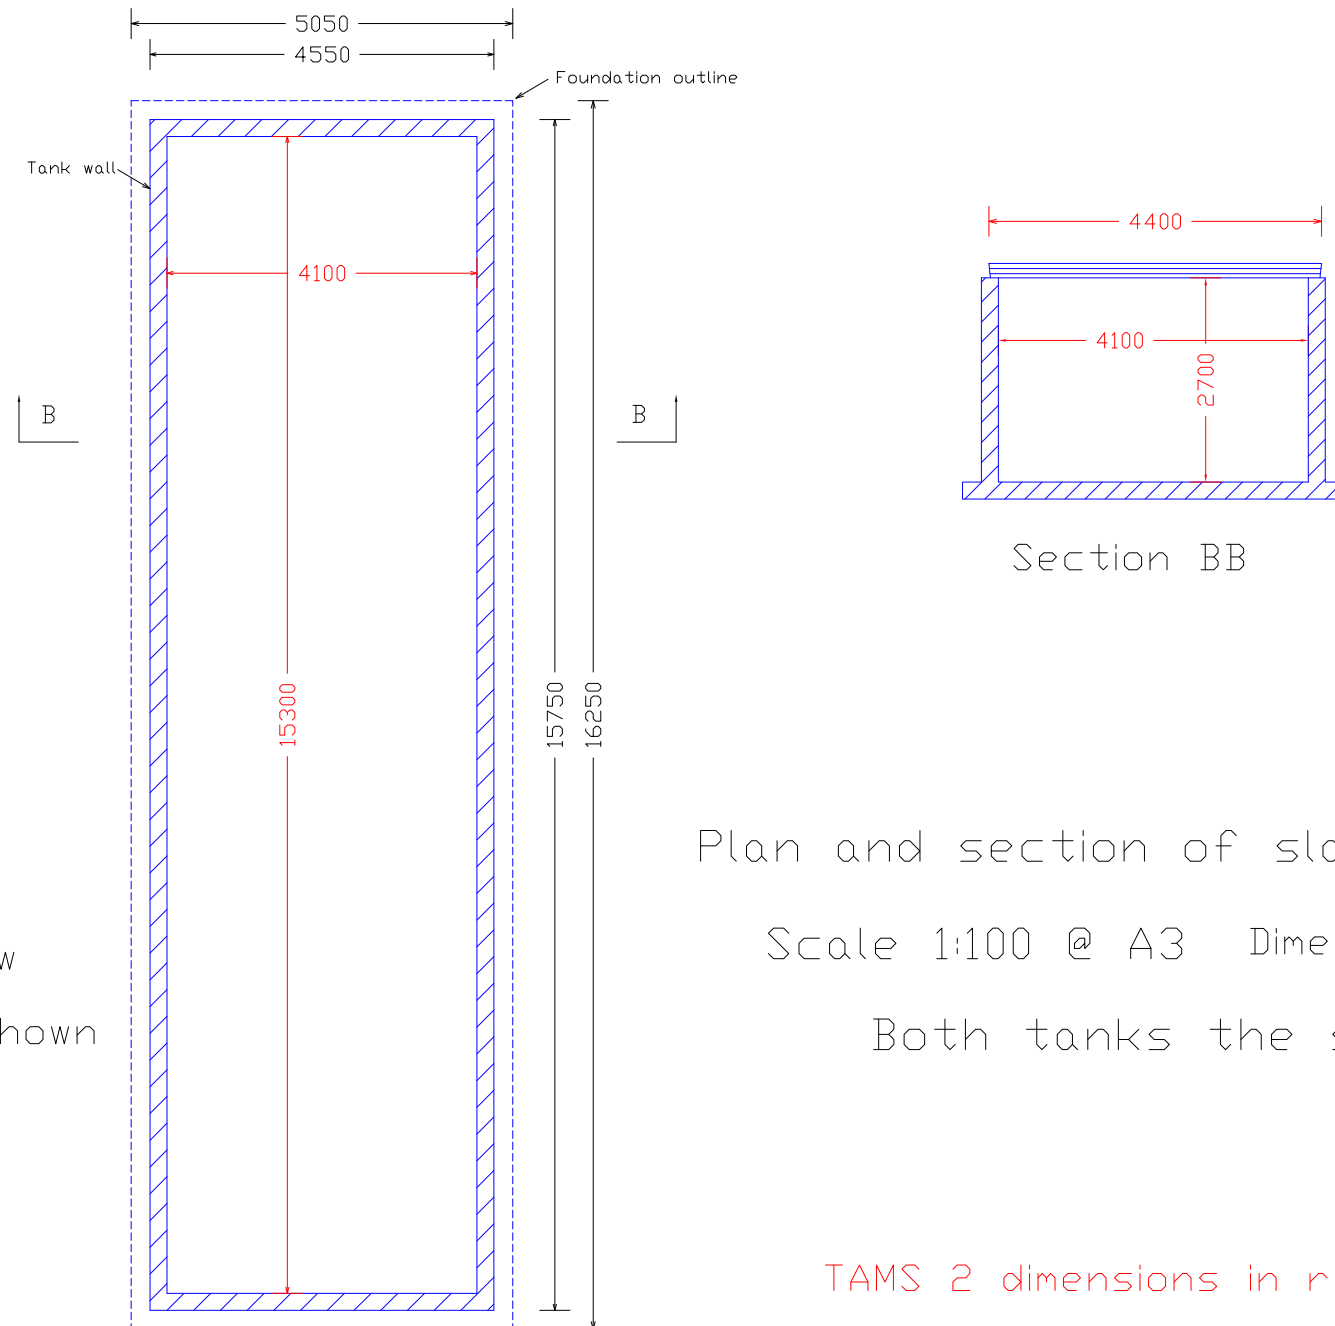

Plan view  
Slats not shown

Section BB

Plan and section of slatted tank  
Scale 1:100 @ A3 Dimensions in mm  
Both tanks the same

TAMS 2 dimensions in red

Note: All buildings to be constructed to current relevant Department of Agriculture Specifications. All Dimensions are in millimetres. All Dimensions to be checked on site.

Figure 2 – Plan and section of slatted tank