
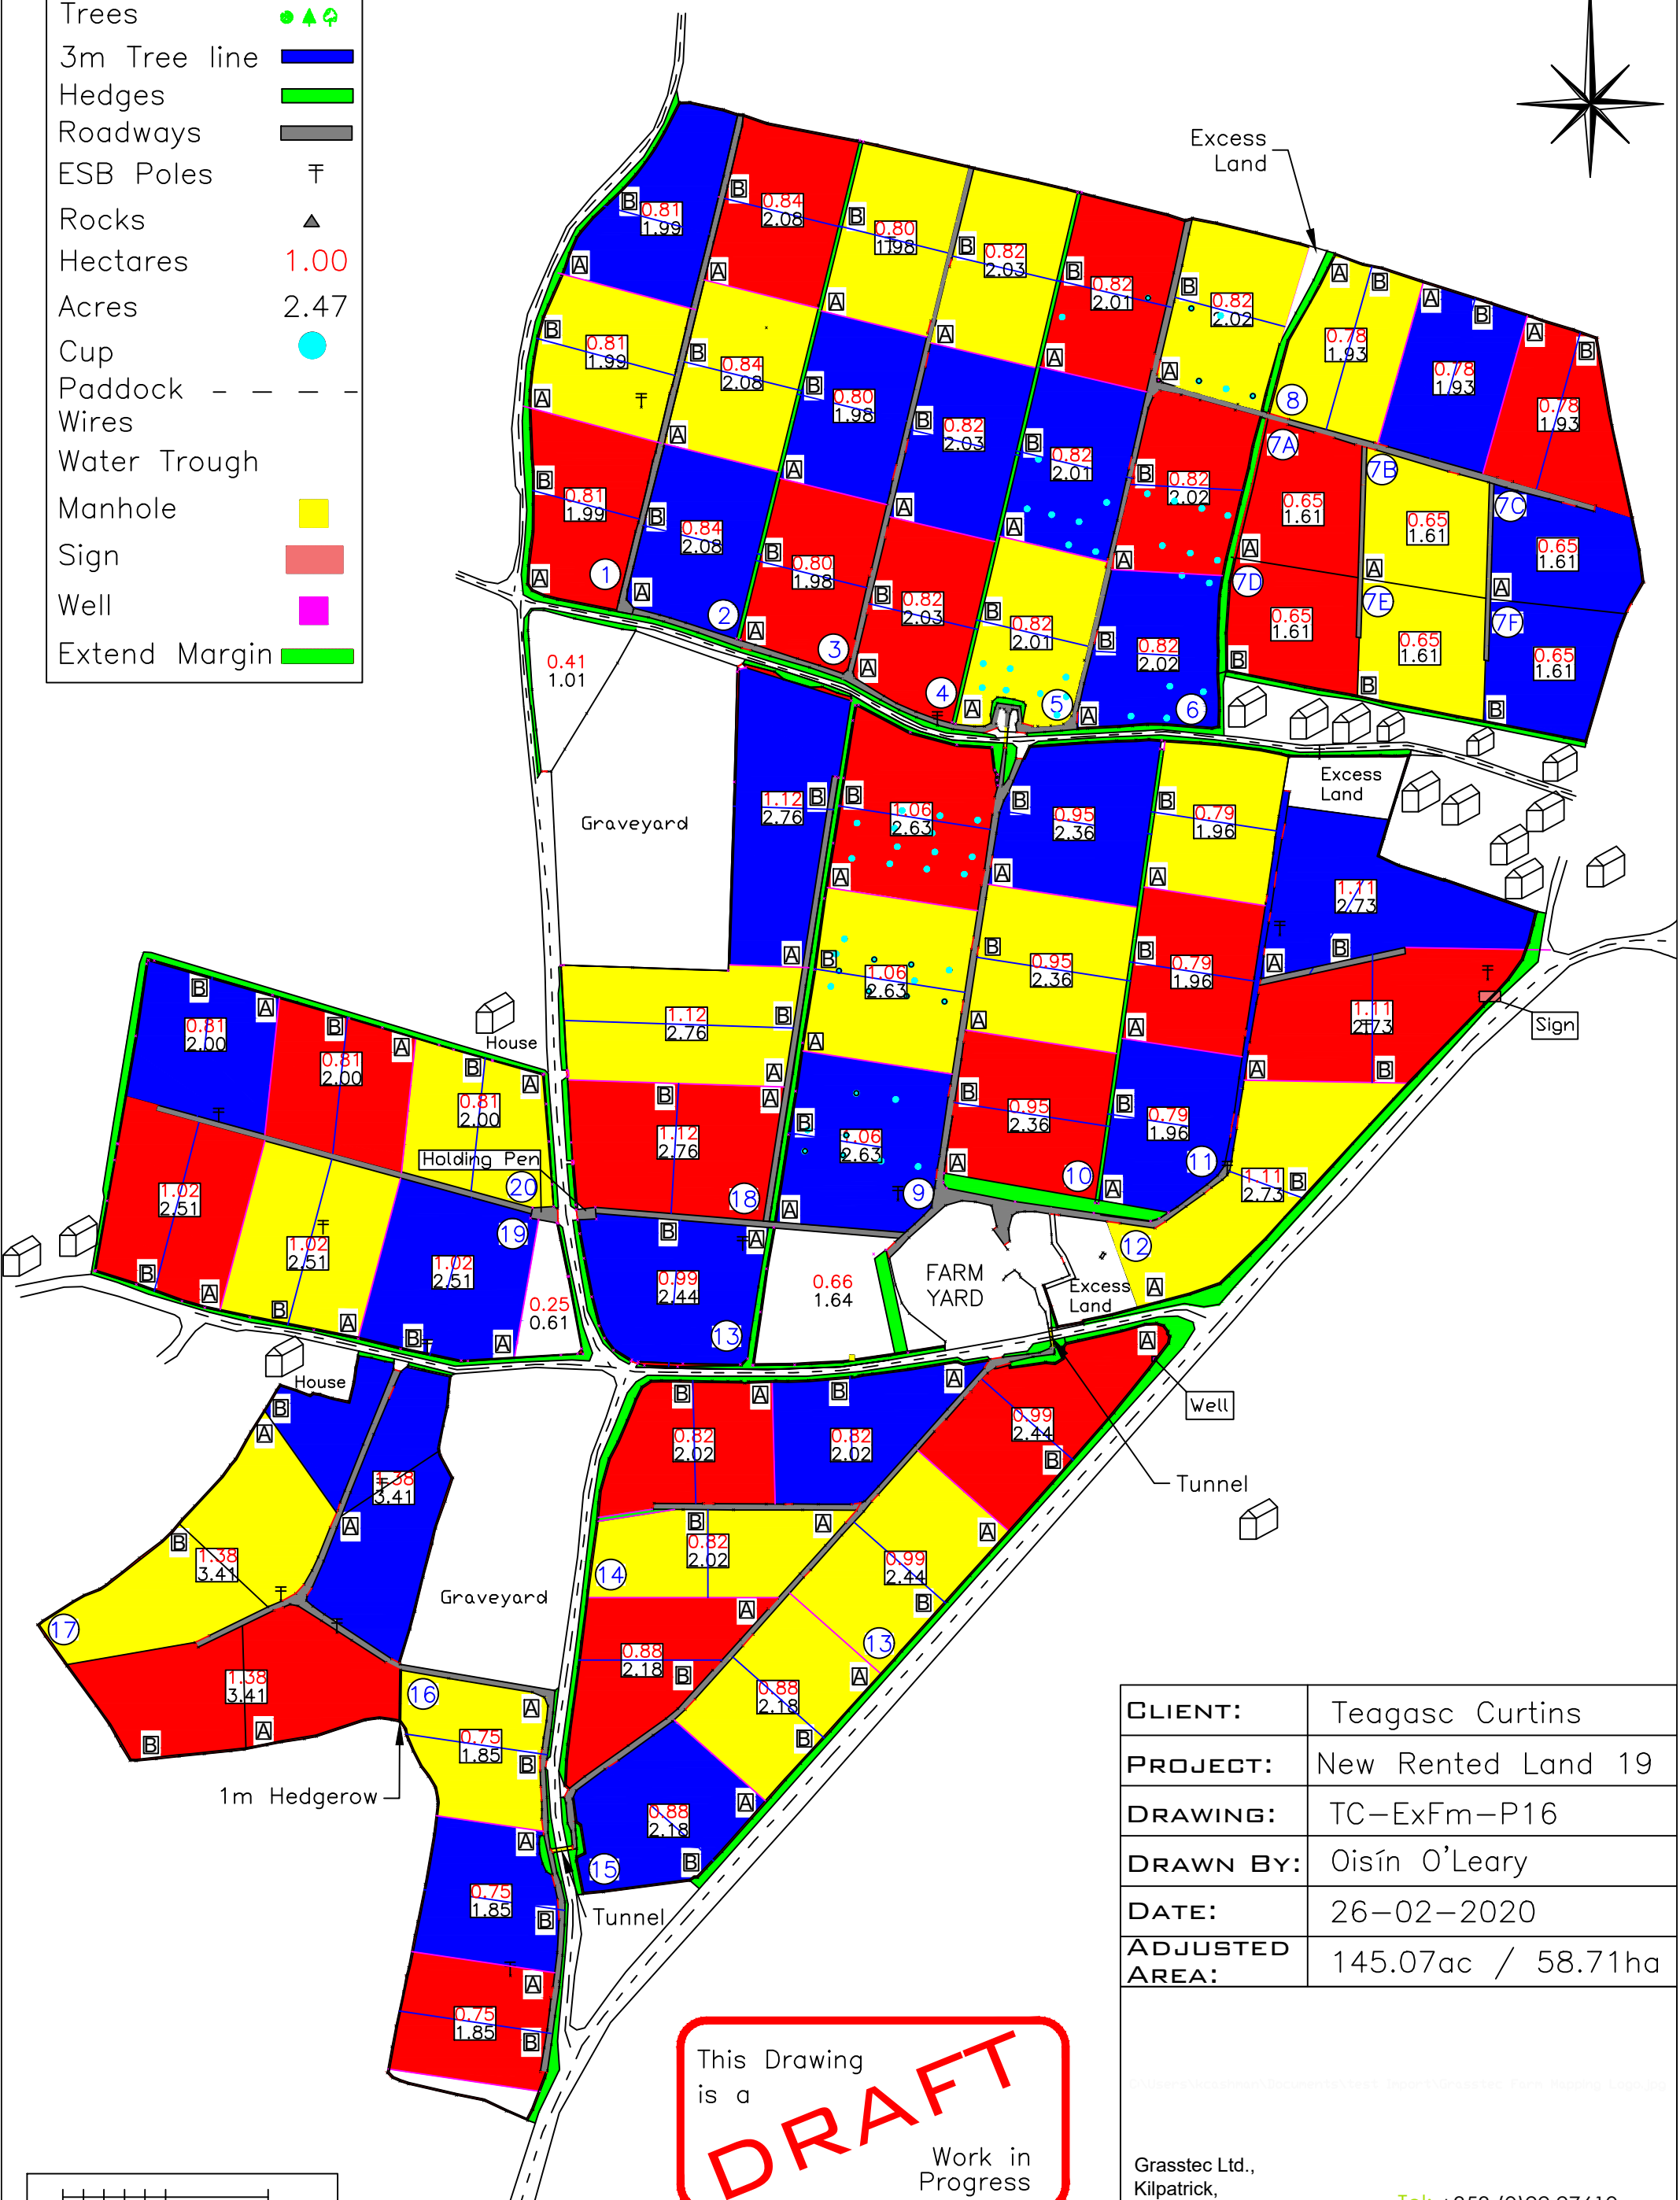


**LEGEND**

- Trees ●▲♣
- 3m Tree line
- Hedges
- Roadways
- ESB Poles ⊥
- Rocks ▲
- Hectares 1.00
- Acres 2.47
- Cup ●
- Paddock
- Wires
- Water Trough
- Manhole
- Sign
- Well
- Extend Margin

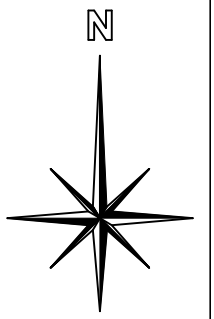

This Drawing  
 is a  
DRAFT  
 Work in Progress

<b>CLIENT:</b>	Teagasc Curtins
<b>PROJECT:</b>	New Rented Land 19
<b>DRAWING:</b>	TC-ExFm-P16
<b>DRAWN BY:</b>	Oisín O'Leary
<b>DATE:</b>	26-02-2020
<b>ADJUSTED AREA:</b>	145.07ac / 58.71ha

Grasotec Ltd.,  
 Kilpatrick,  
 Ballycough,  
 Mallow,  
 Co. Cork, Ireland.

Tel: +353 (0)22 27610  
 Email: info@grasotecgroup.com  
 Web: www.grasotecgroup.com

